
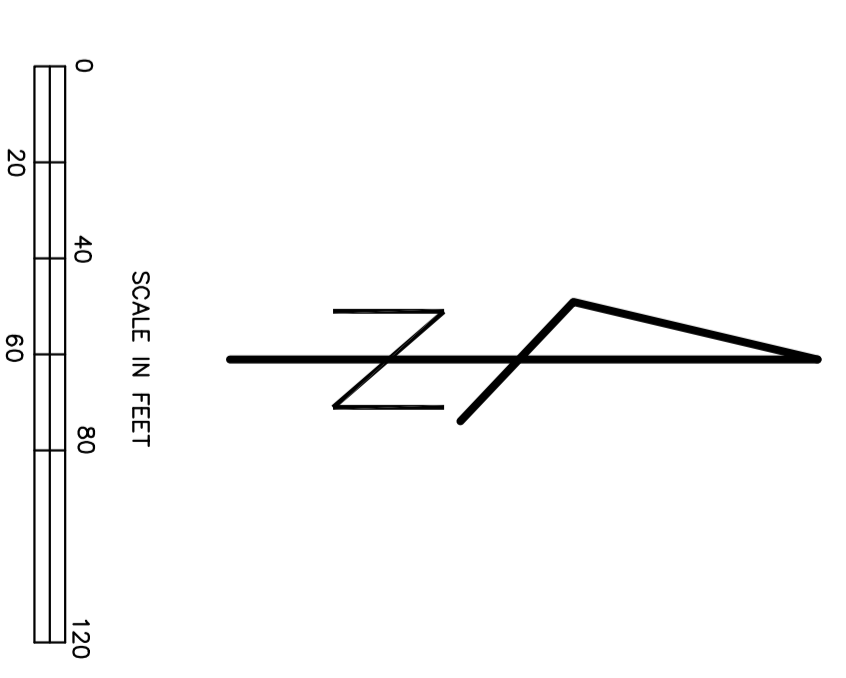


TUNDRA STORAGE CONDOMINIUMS OF HERMANTOWN

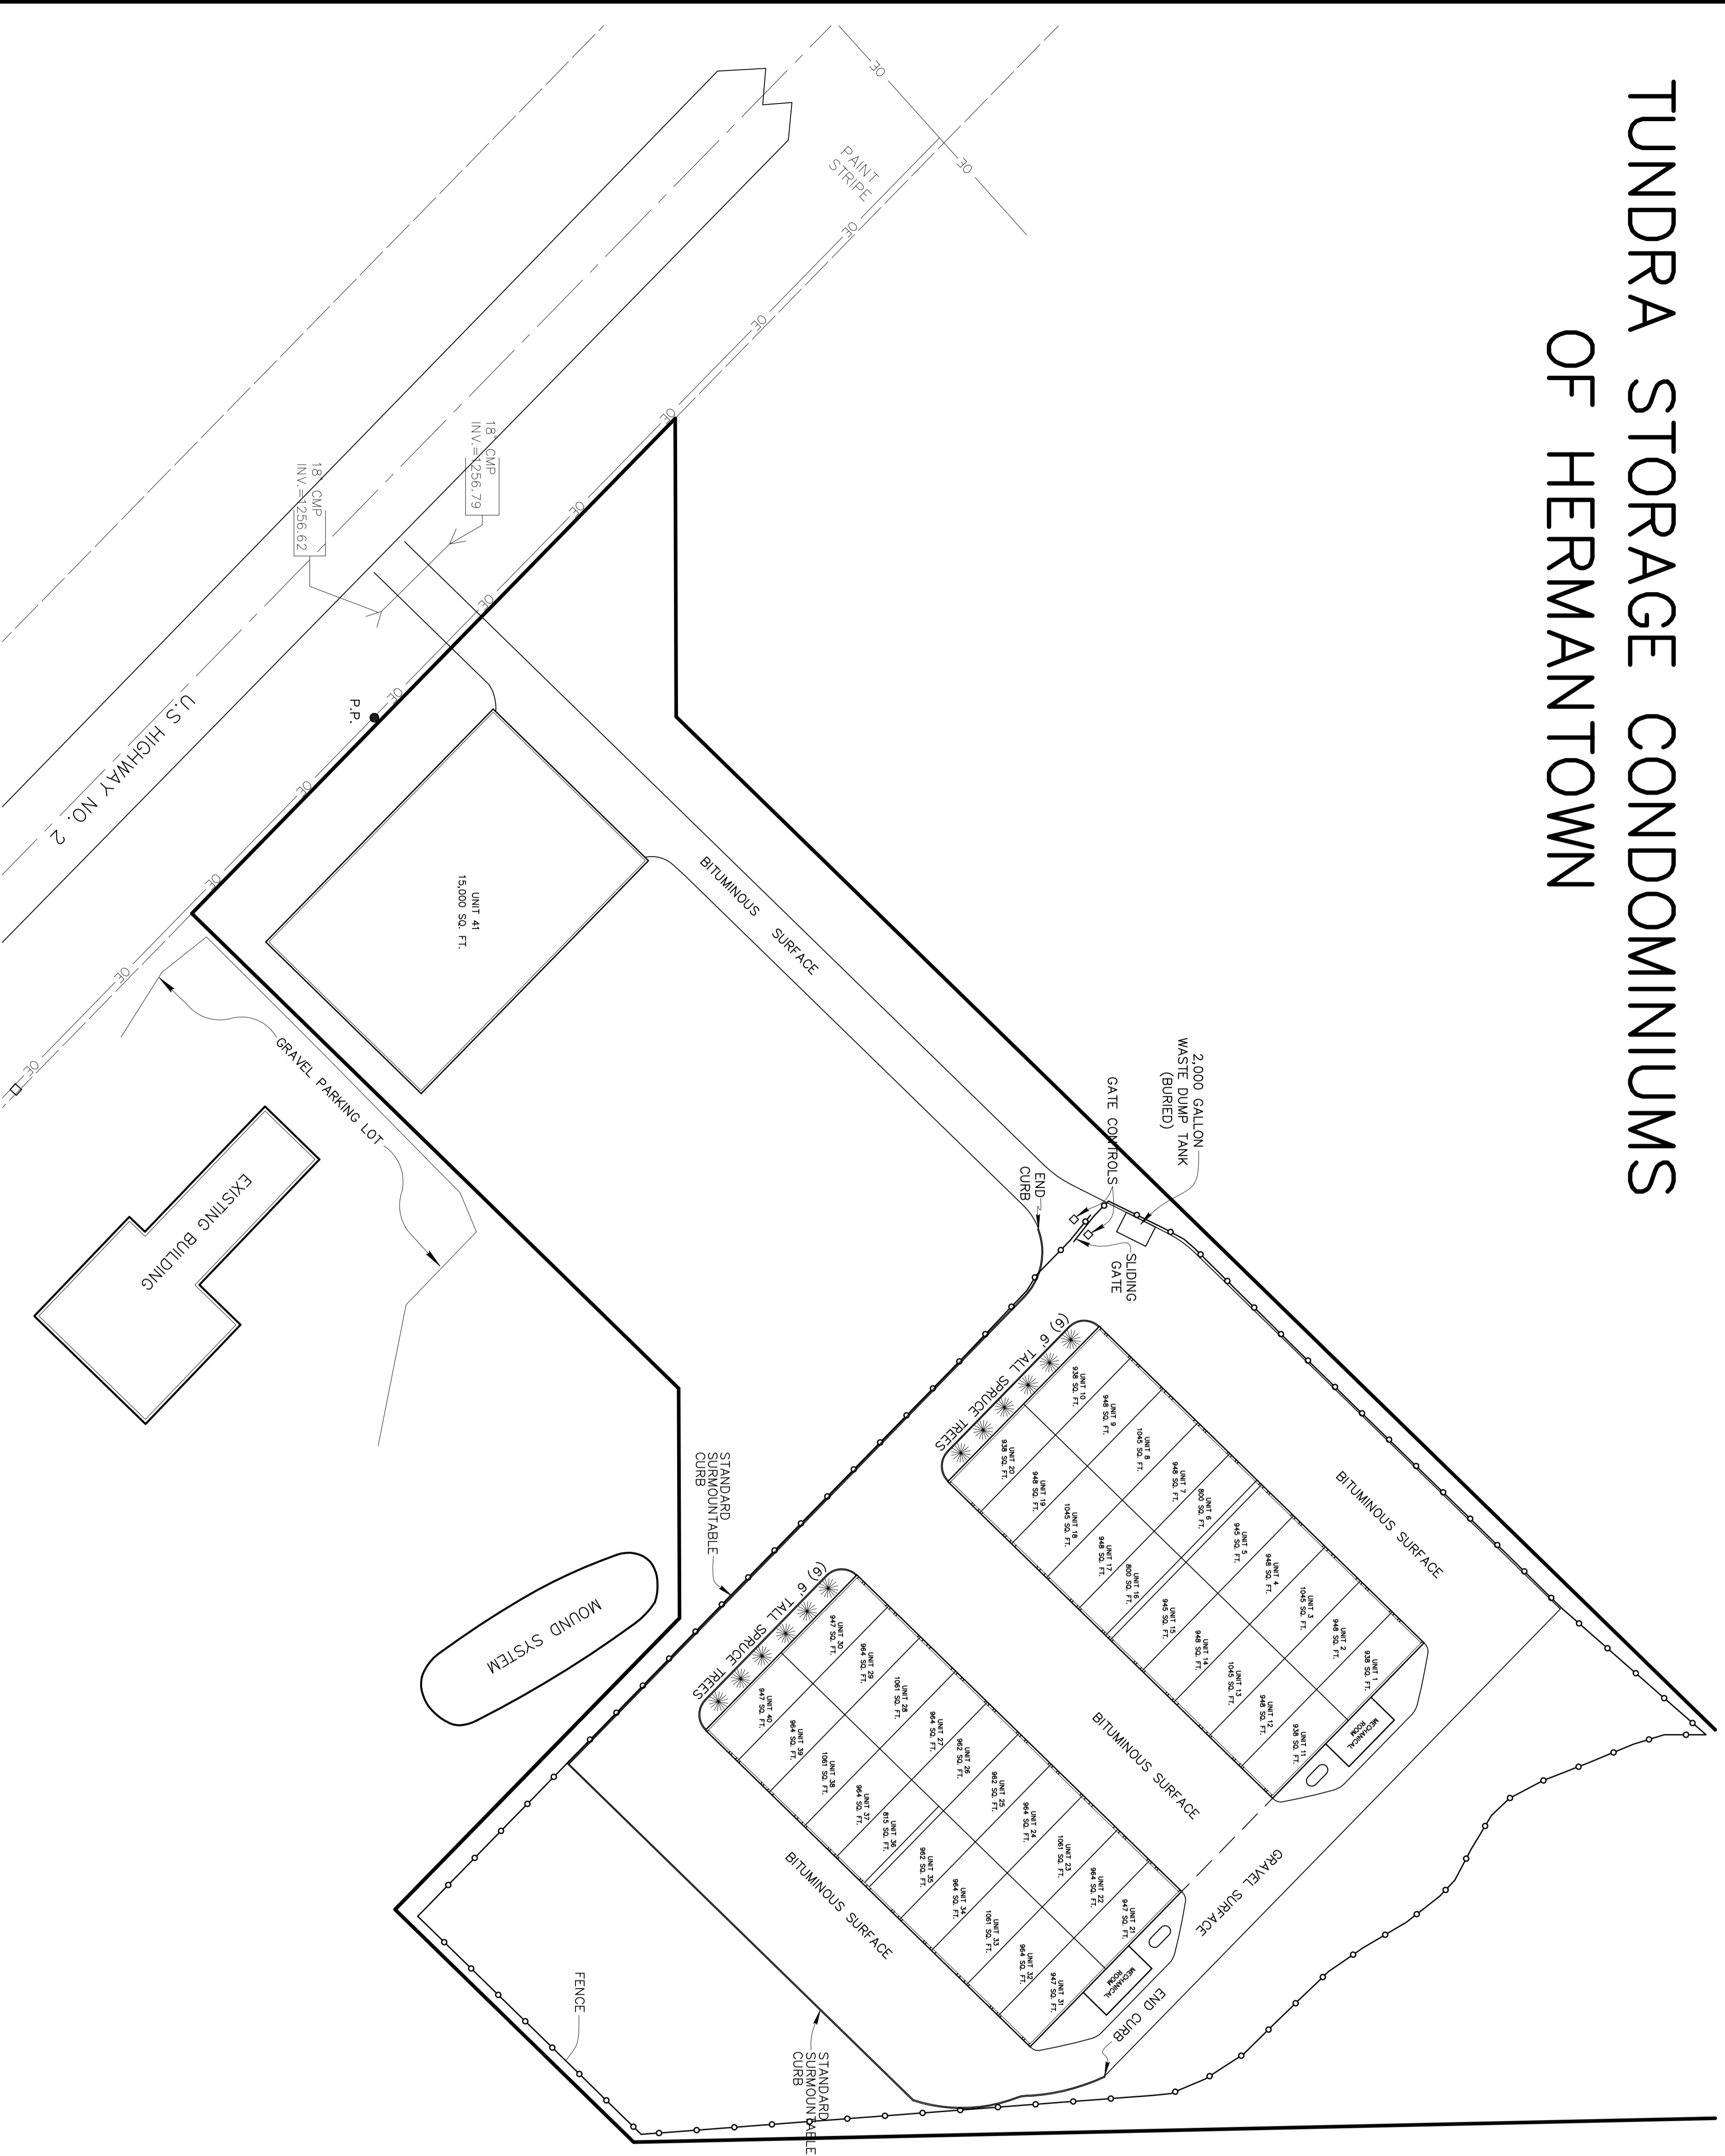

REVISIONS	PROJ. NO:	204156.21
	DRAWN:	KJM
	CHECKED:	GOJ
	SCALE:	AS SHOWN
	FIELD BOOK:	162-71
	DATE:	9-19-05

I hereby certify that this plan, specification, or report was prepared by me or under my direct supervision and that I am a duly licensed Professional Engineer and under the laws of the State of Minnesota.

Signature: _____ License No: _____
 Print Name: _____ Date: _____

JACOBSON ENGINEERS SURVEYORS
 21029 HERON WAY
 LAKEVILLE, MN 55044
 TEL. (952) 469-4328 FAX (952) 469-4624

PREPARED FOR:
 Shady Moon Properties, LLC
 Attn: Tim Jorgenson
 4103 Ridgeway Road
 Duluth, MN 55803

SITE PLAN

TUNDRA STORAGE, LLC
 HERMANTOWN, MN
 SHEET NO.
C-2.2
ZS10404001